


ORIGINAL SIZE A1
200mm
150
100
90
80
70
60
50
40
30
20
10
0


DO NOT SCALE - IF IN DOUBT, ASK

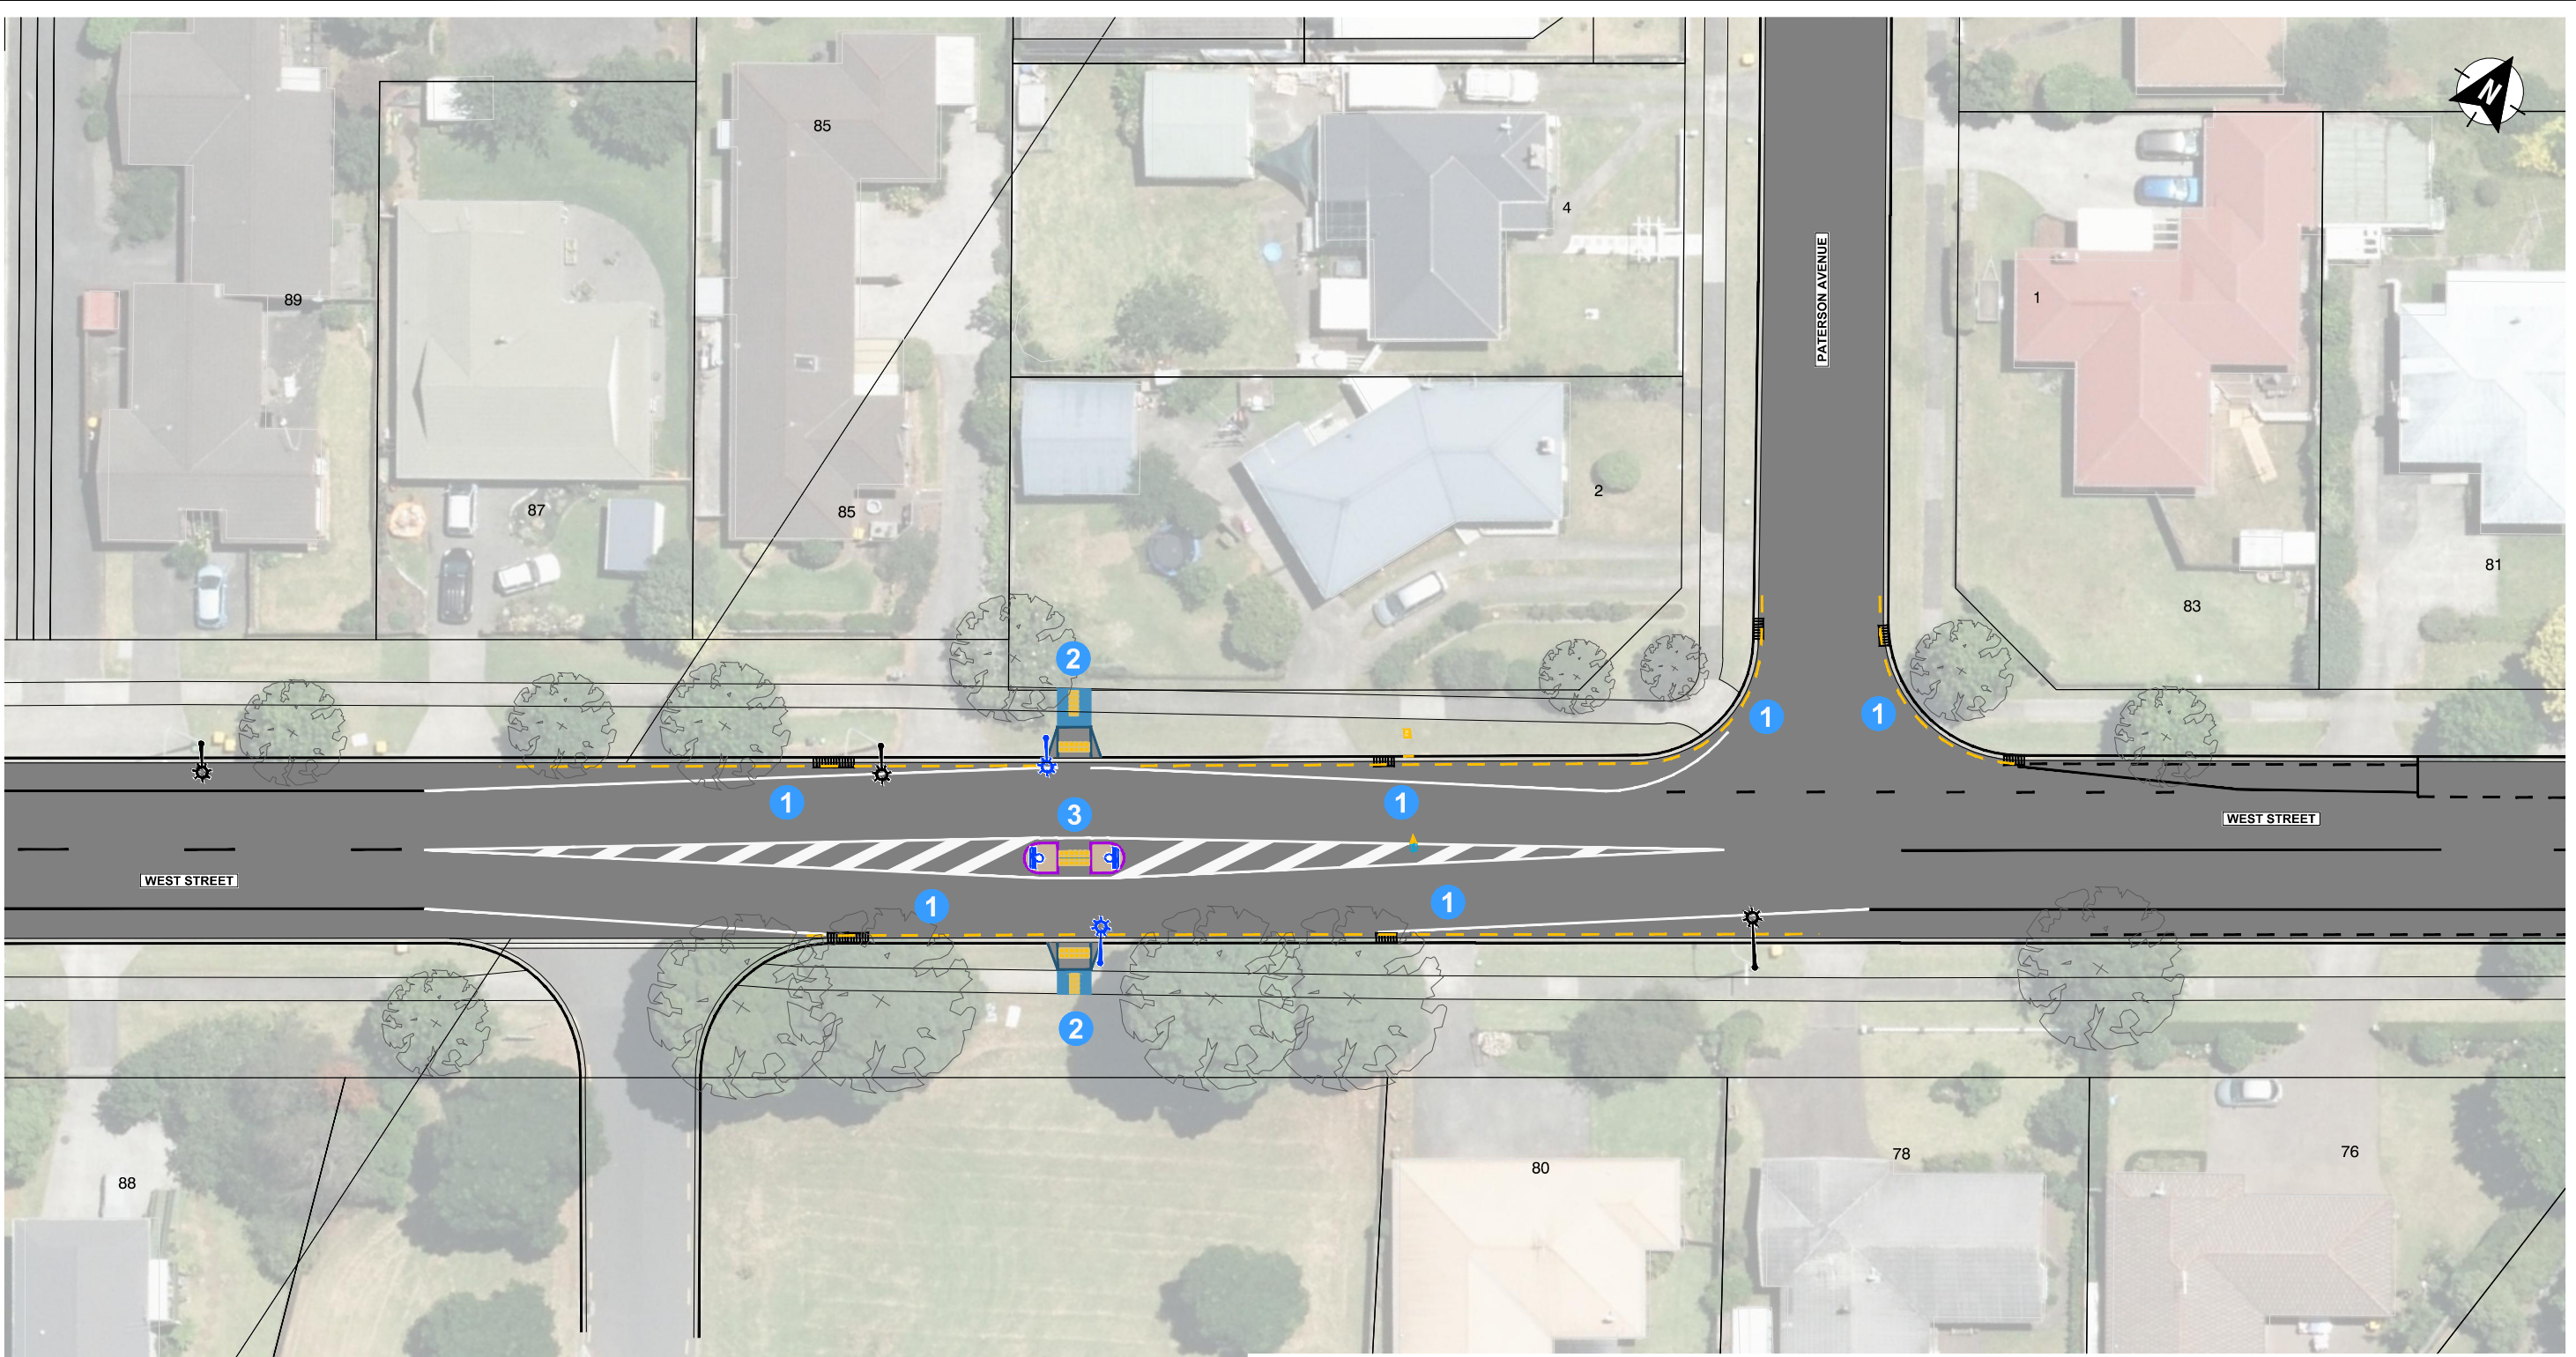

- 1 NEW NO STOPPING AT ALL TIMES ROAD MARKING
- 2 NEW PRAM CROSSING WITH TACTILE PAVERS
- 3 NEW REFUGE ISLAND

LEGEND

| | |
|--|----------------------------------|
| | EXISTING ROAD MARKING / KERBLINE |
| | NEW ROAD MARKING |
| | NEW KERBLINE |
| | NEW NSAAAT / BUS BORDER MARKING |
| | NEW ISLAND |
| | NEW / RECONSTRUCTED FOOTPATH |
| | NEW / RELOCATED SIGN |
| | EXISTING STREETLIGHT |
| | NEW STREETLIGHT |
| | EXISTING STORMWATER CATCHPIT |
| | NEW TACTILE PAVERS |



AUCKLAND TRANSPORT
FRANKLIN LOCAL BOARD
WEST STREET, PUKEKOHE -
PEDESTRIAN REFUGE CROSSING

| | | | |
|----------------------|-------|----------------|-------|
| Status Stamp | | FOR ENGAGEMENT | |
| Date Stamp | | 27/11/2025 | |
| A1 Scale | 1:200 | A3 Scale | 1:400 |
| Drawing No. | | | Rev. |
| 2025-NZA033(004)-030 | | | A |

A1 1:200
A3 1:400

