



ERNIE'S RESERVE

REYNOLDS ROAD


THE GLADE NORTH

REYNOLDS ROAD

COLIN LAWRIE FIELDS

ORIGINAL SIZE A1
200mm DO NOT SCALE - IF IN DOUBT, ASK
150
100
90
80
70
60
50
40
30
20
10
0

A1 1:200
A3 1:400
0 10m

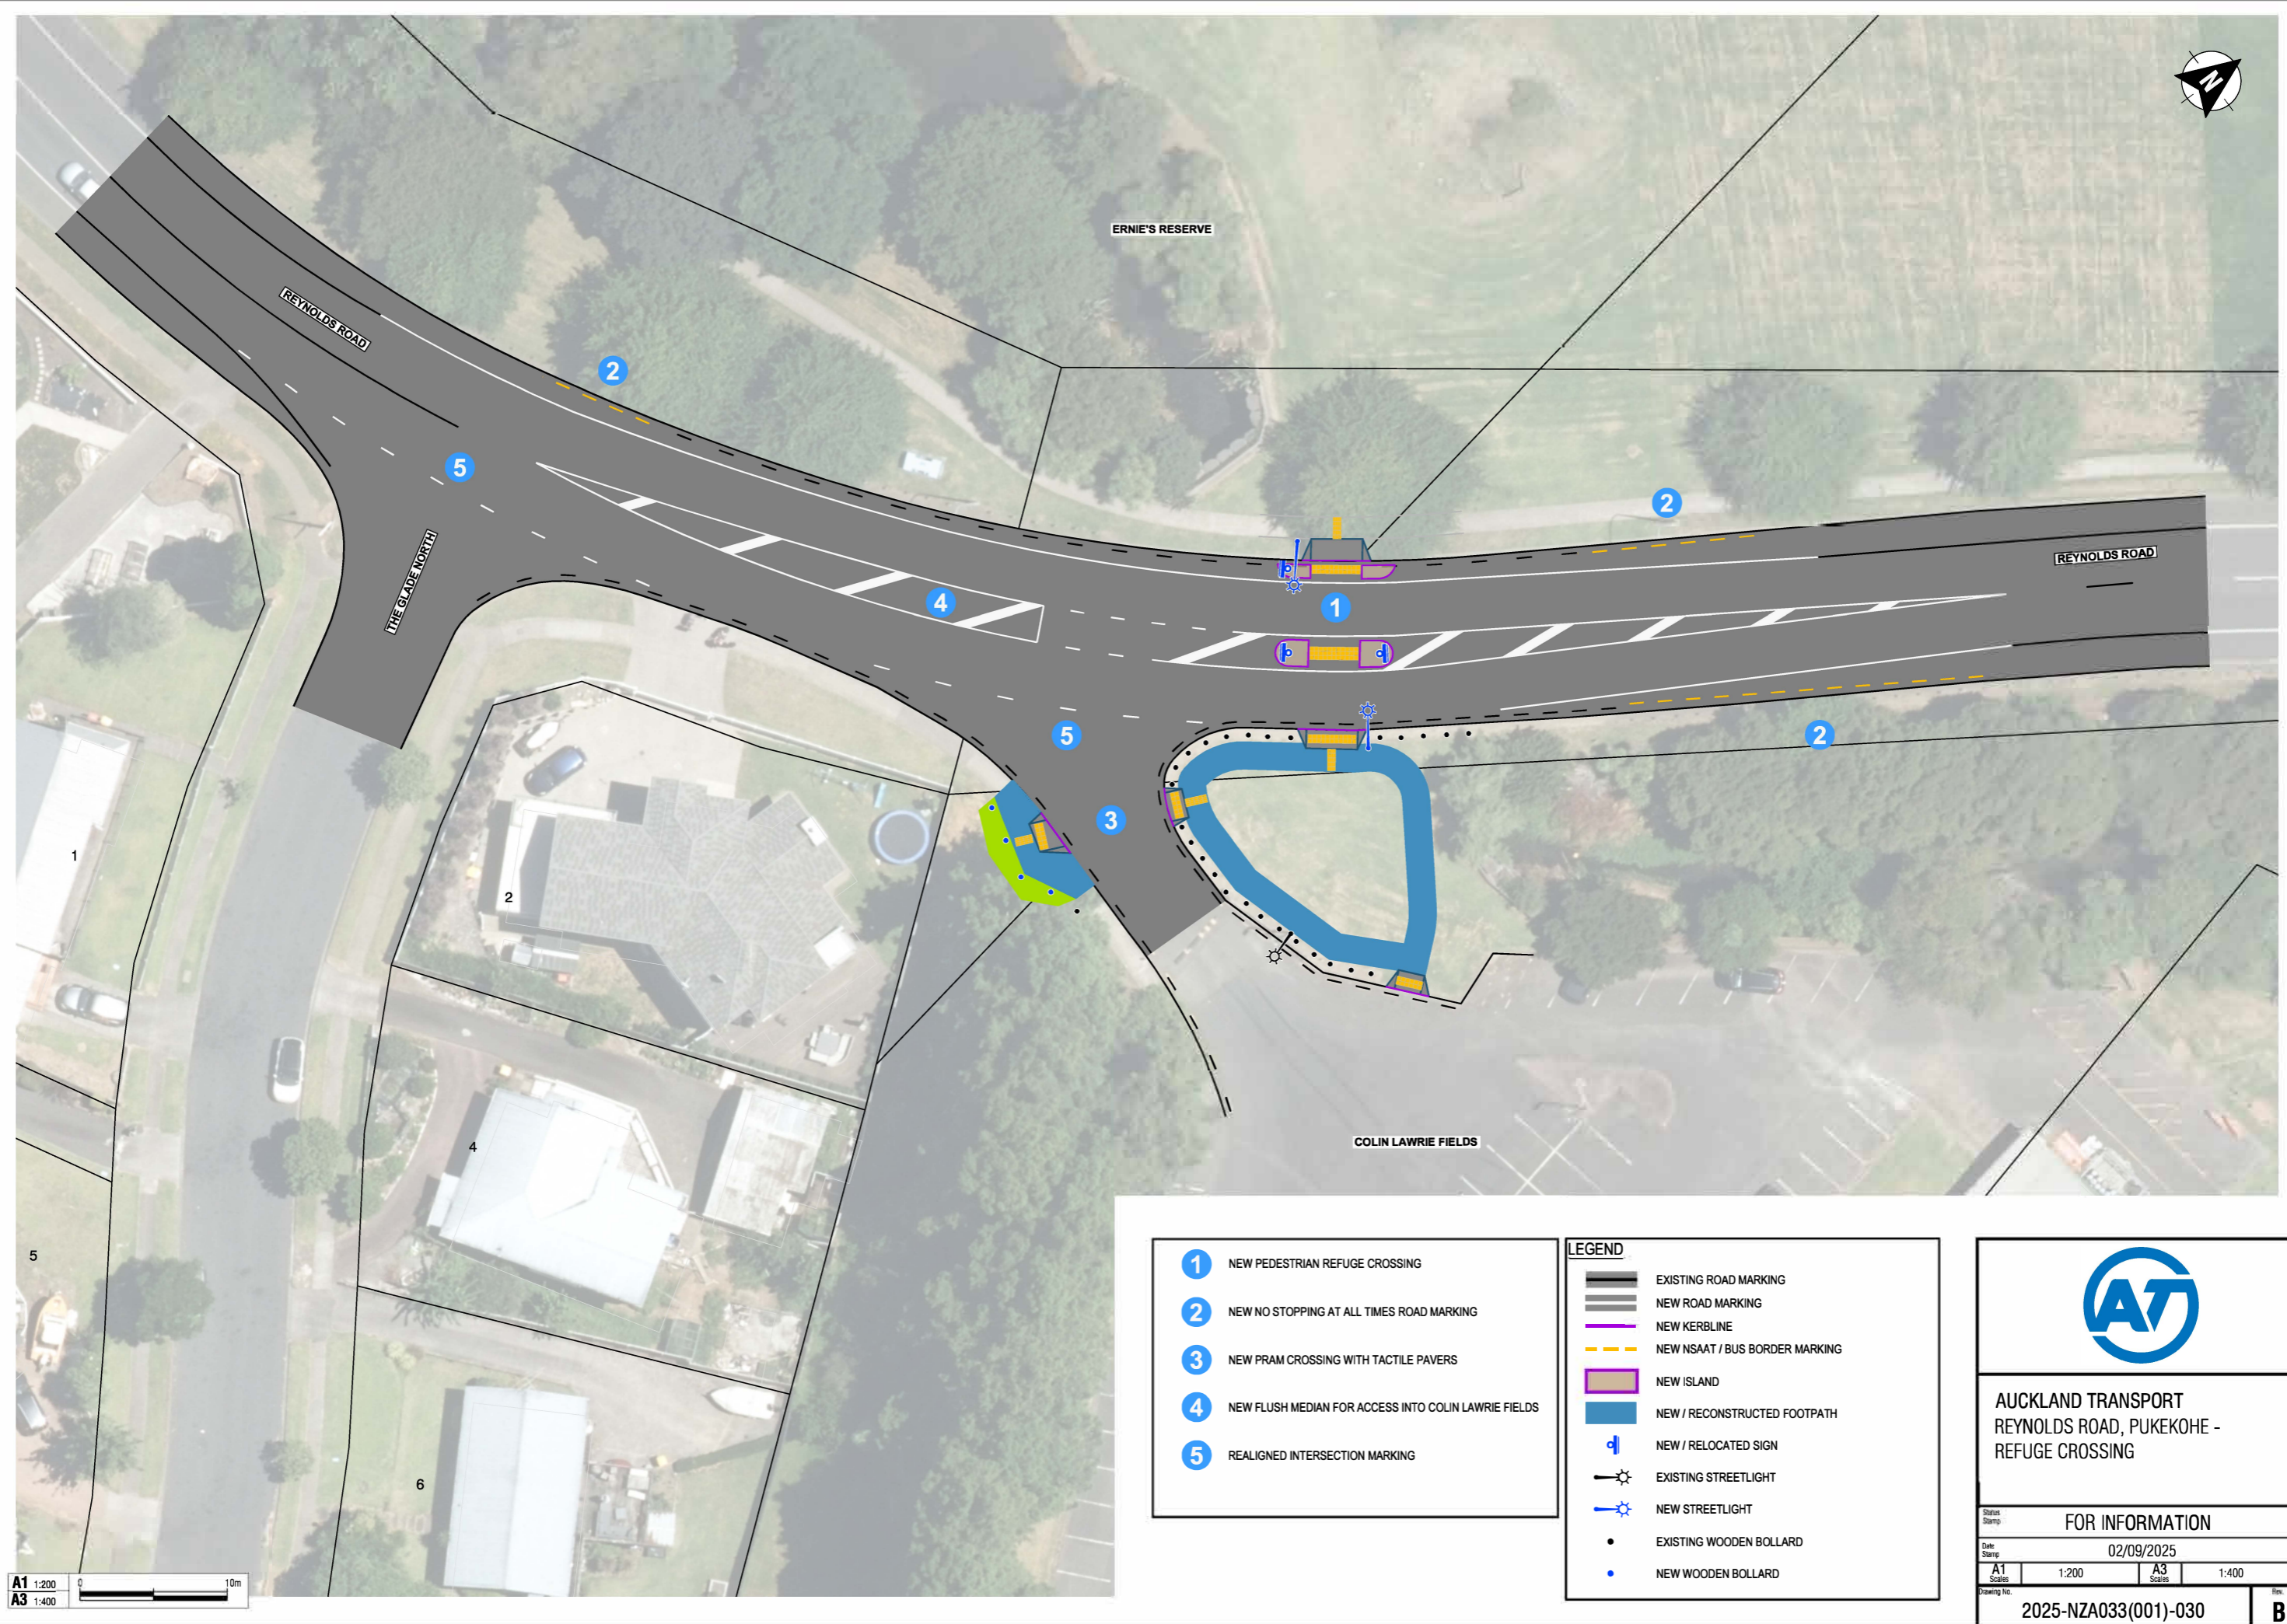

- 1 NEW PEDESTRIAN REFUGE CROSSING
- 2 NEW NO STOPPING AT ALL TIMES ROAD MARKING
- 3 NEW PRAM CROSSING WITH TACTILE PAVERS
- 4 NEW FLUSH MEDIAN FOR ACCESS INTO COLIN LAWRIE FIELDS
- 5 REALIGNED INTERSECTION MARKING

LEGEND	
	EXISTING ROAD MARKING
	NEW ROAD MARKING
	NEW KERBLINE
	NEW NSAAT / BUS BORDER MARKING
	NEW ISLAND
	NEW / RECONSTRUCTED FOOTPATH
	NEW / RELOCATED SIGN
	EXISTING STREETLIGHT
	NEW STREETLIGHT
	EXISTING WOODEN BOLLARD
	NEW WOODEN BOLLARD



AUCKLAND TRANSPORT
REYNOLDS ROAD, PUKEKOHE -
REFUGE CROSSING

FOR INFORMATION			
Date Stamp	02/09/2025		
A1 Scale	1:200	A3 Scale	1:400
Drawing No. 2025-NZA033(001)-030			Rev. B